


Exhibit B

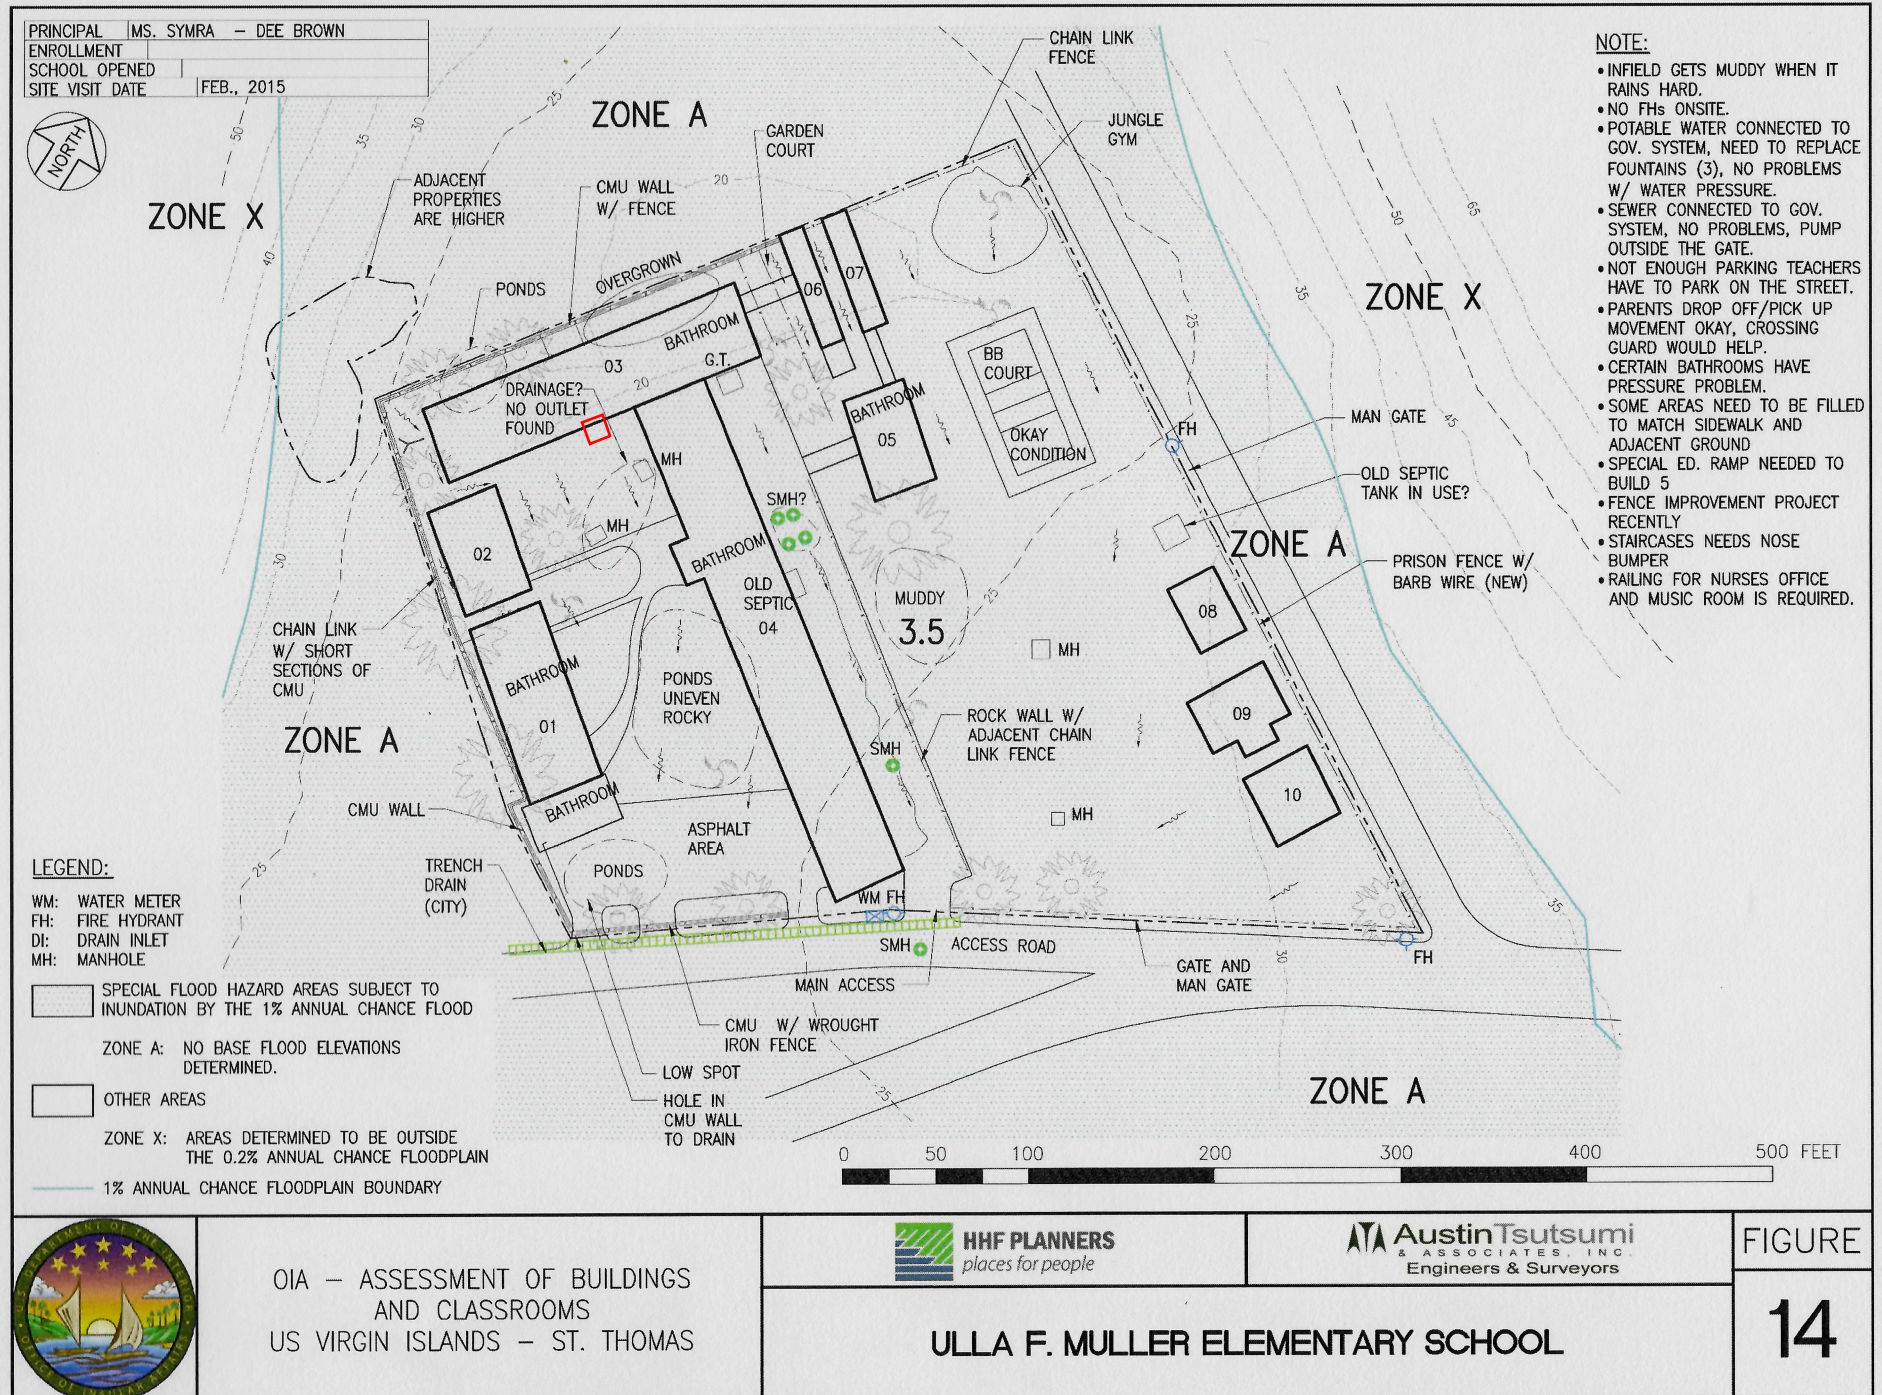

OIA - ASSESSMENT OF BUILDINGS
 AND CLASSROOMS
 US VIRGIN ISLANDS - ST. THOMAS



FIGURE

ULLA F. MULLER ELEMENTARY SCHOOL

14

DISCLAIMER: SITE PLAN FEATURES ARE CONCEPTUAL AND NOT INTENDED FOR DESIGN PURPOSES